


Teil A: Planzeichnung

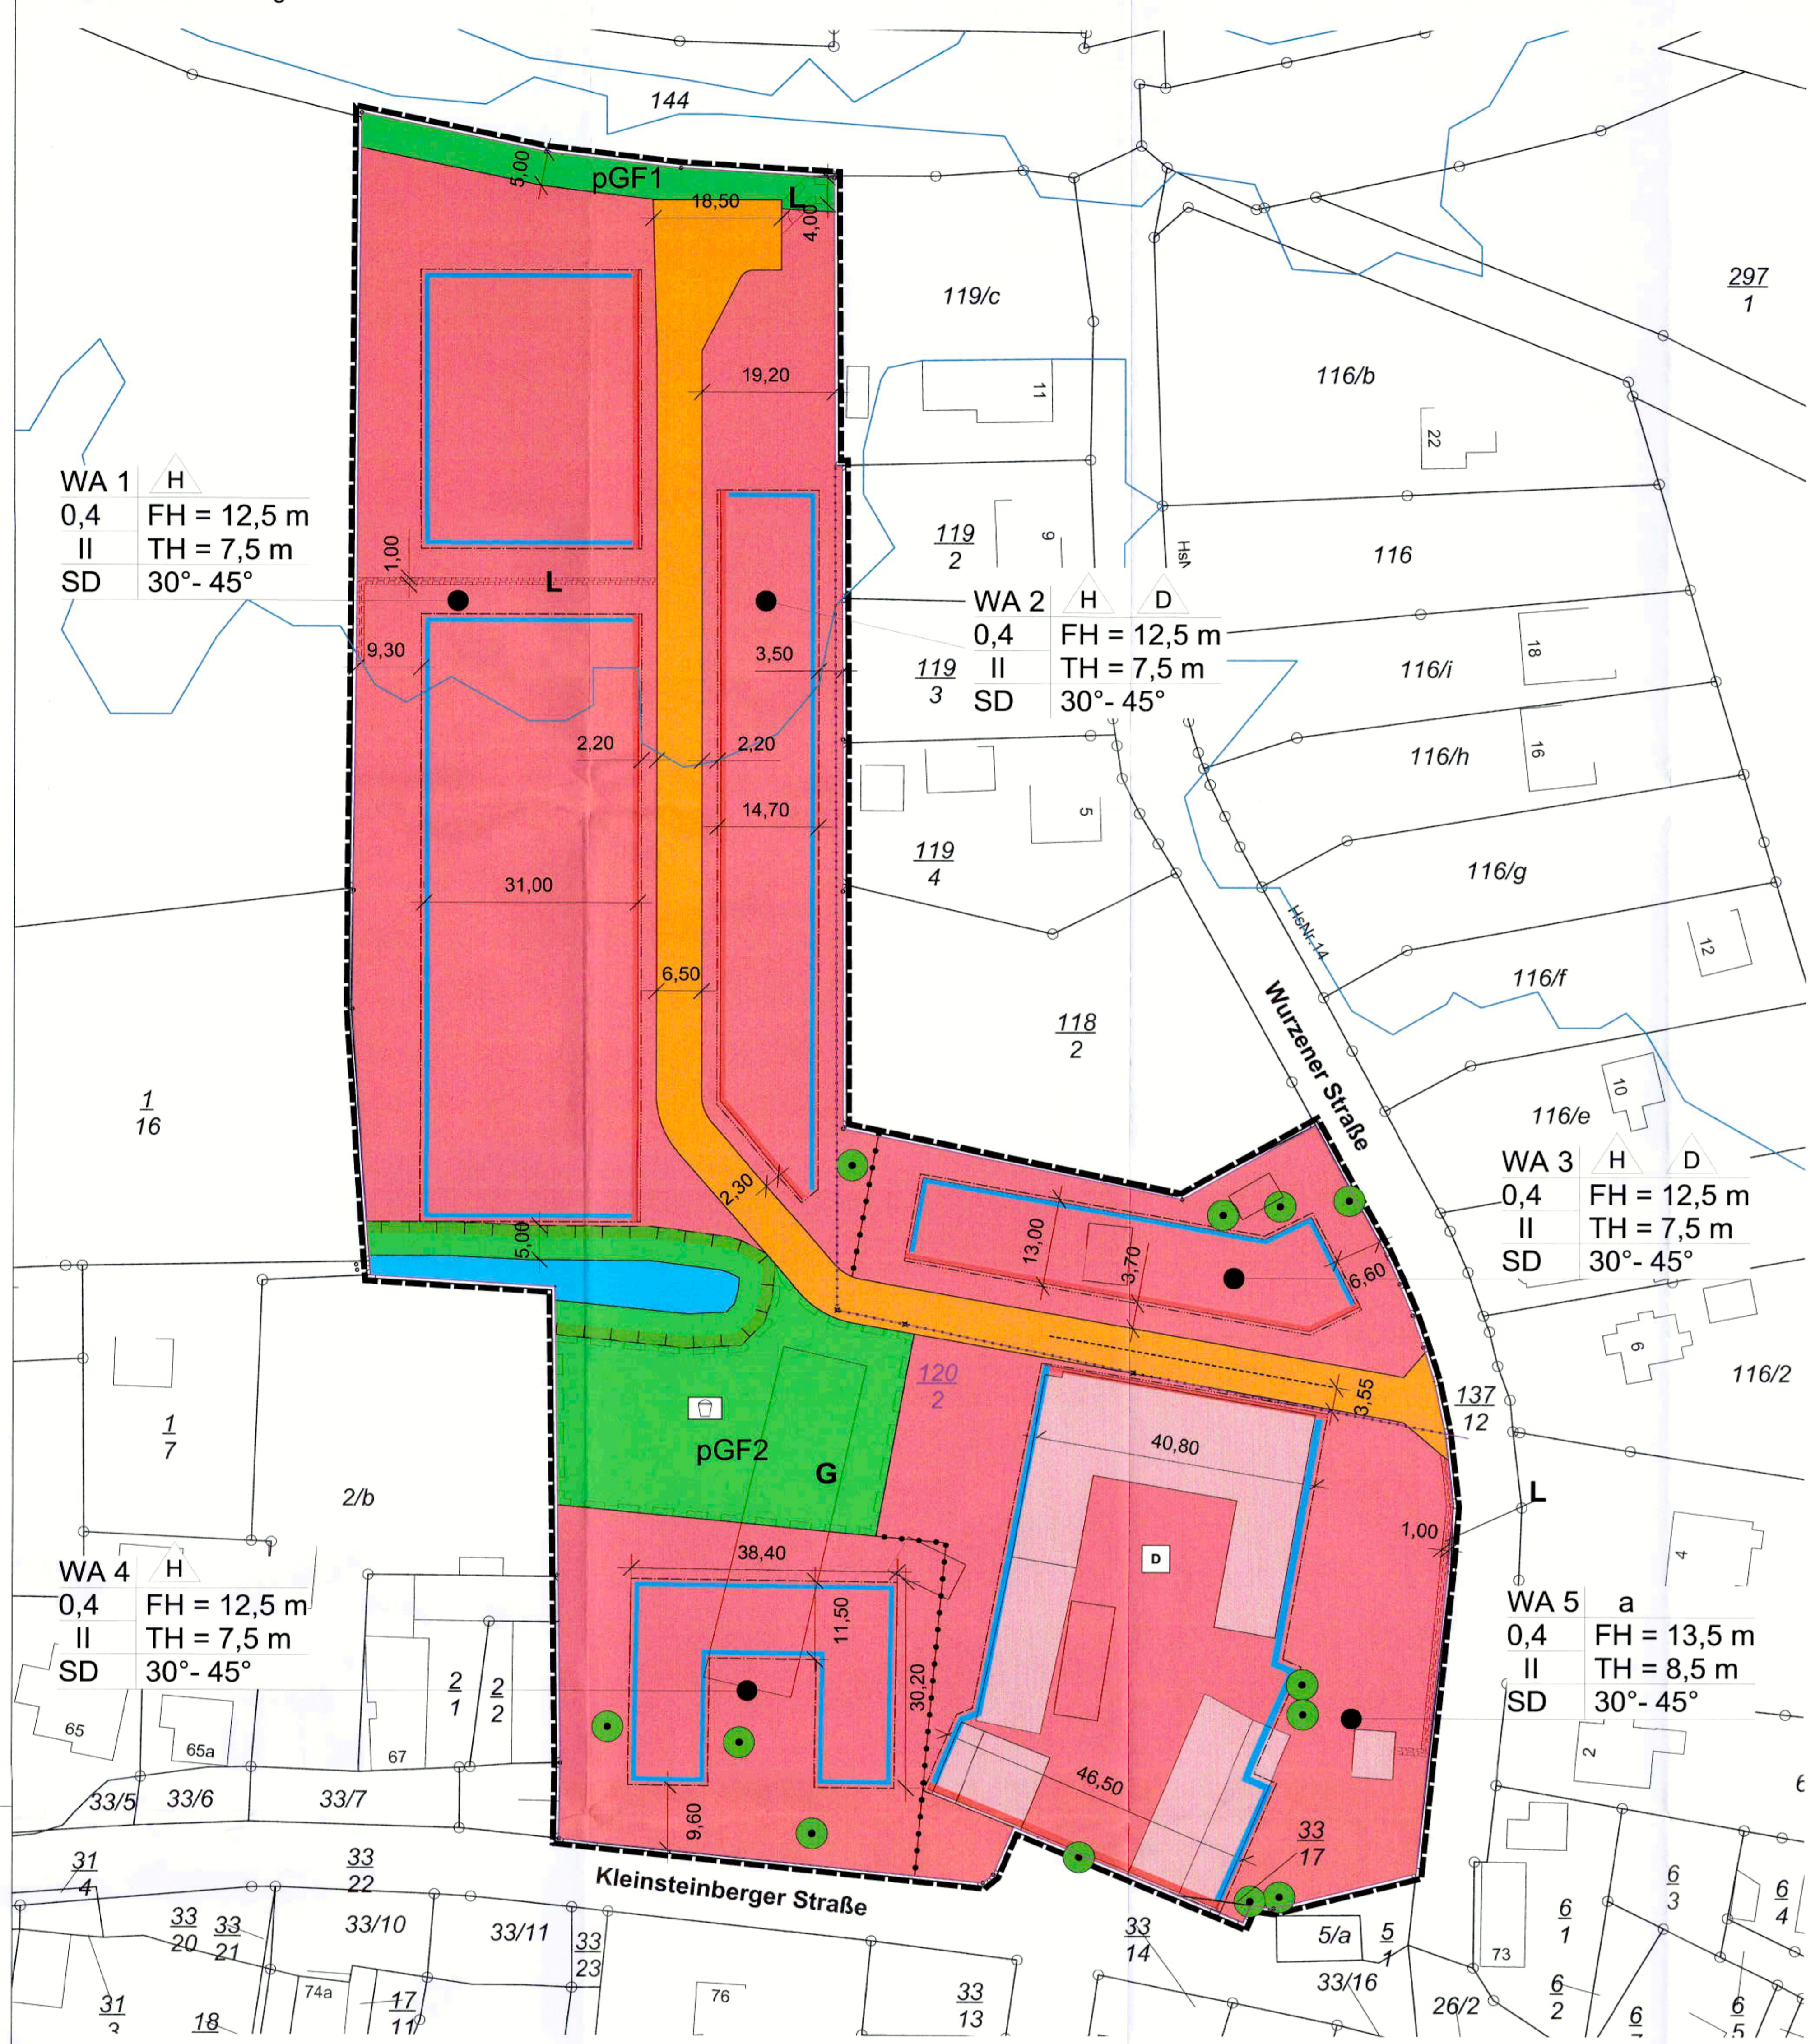


Teil B: Text

Textual regulations and guidelines covering topics such as building types, height restrictions, green spaces, and specific site requirements for different areas.



Verfahrensvermerk

Administrative record of the planning process, including dates of public hearings, official decisions, and signatures of officials.